



SECTION 34  
T. 1 N., R. 4 W.,  
SECTION 3  
T. 1 S., R. 4 W.,  
U.S.M.

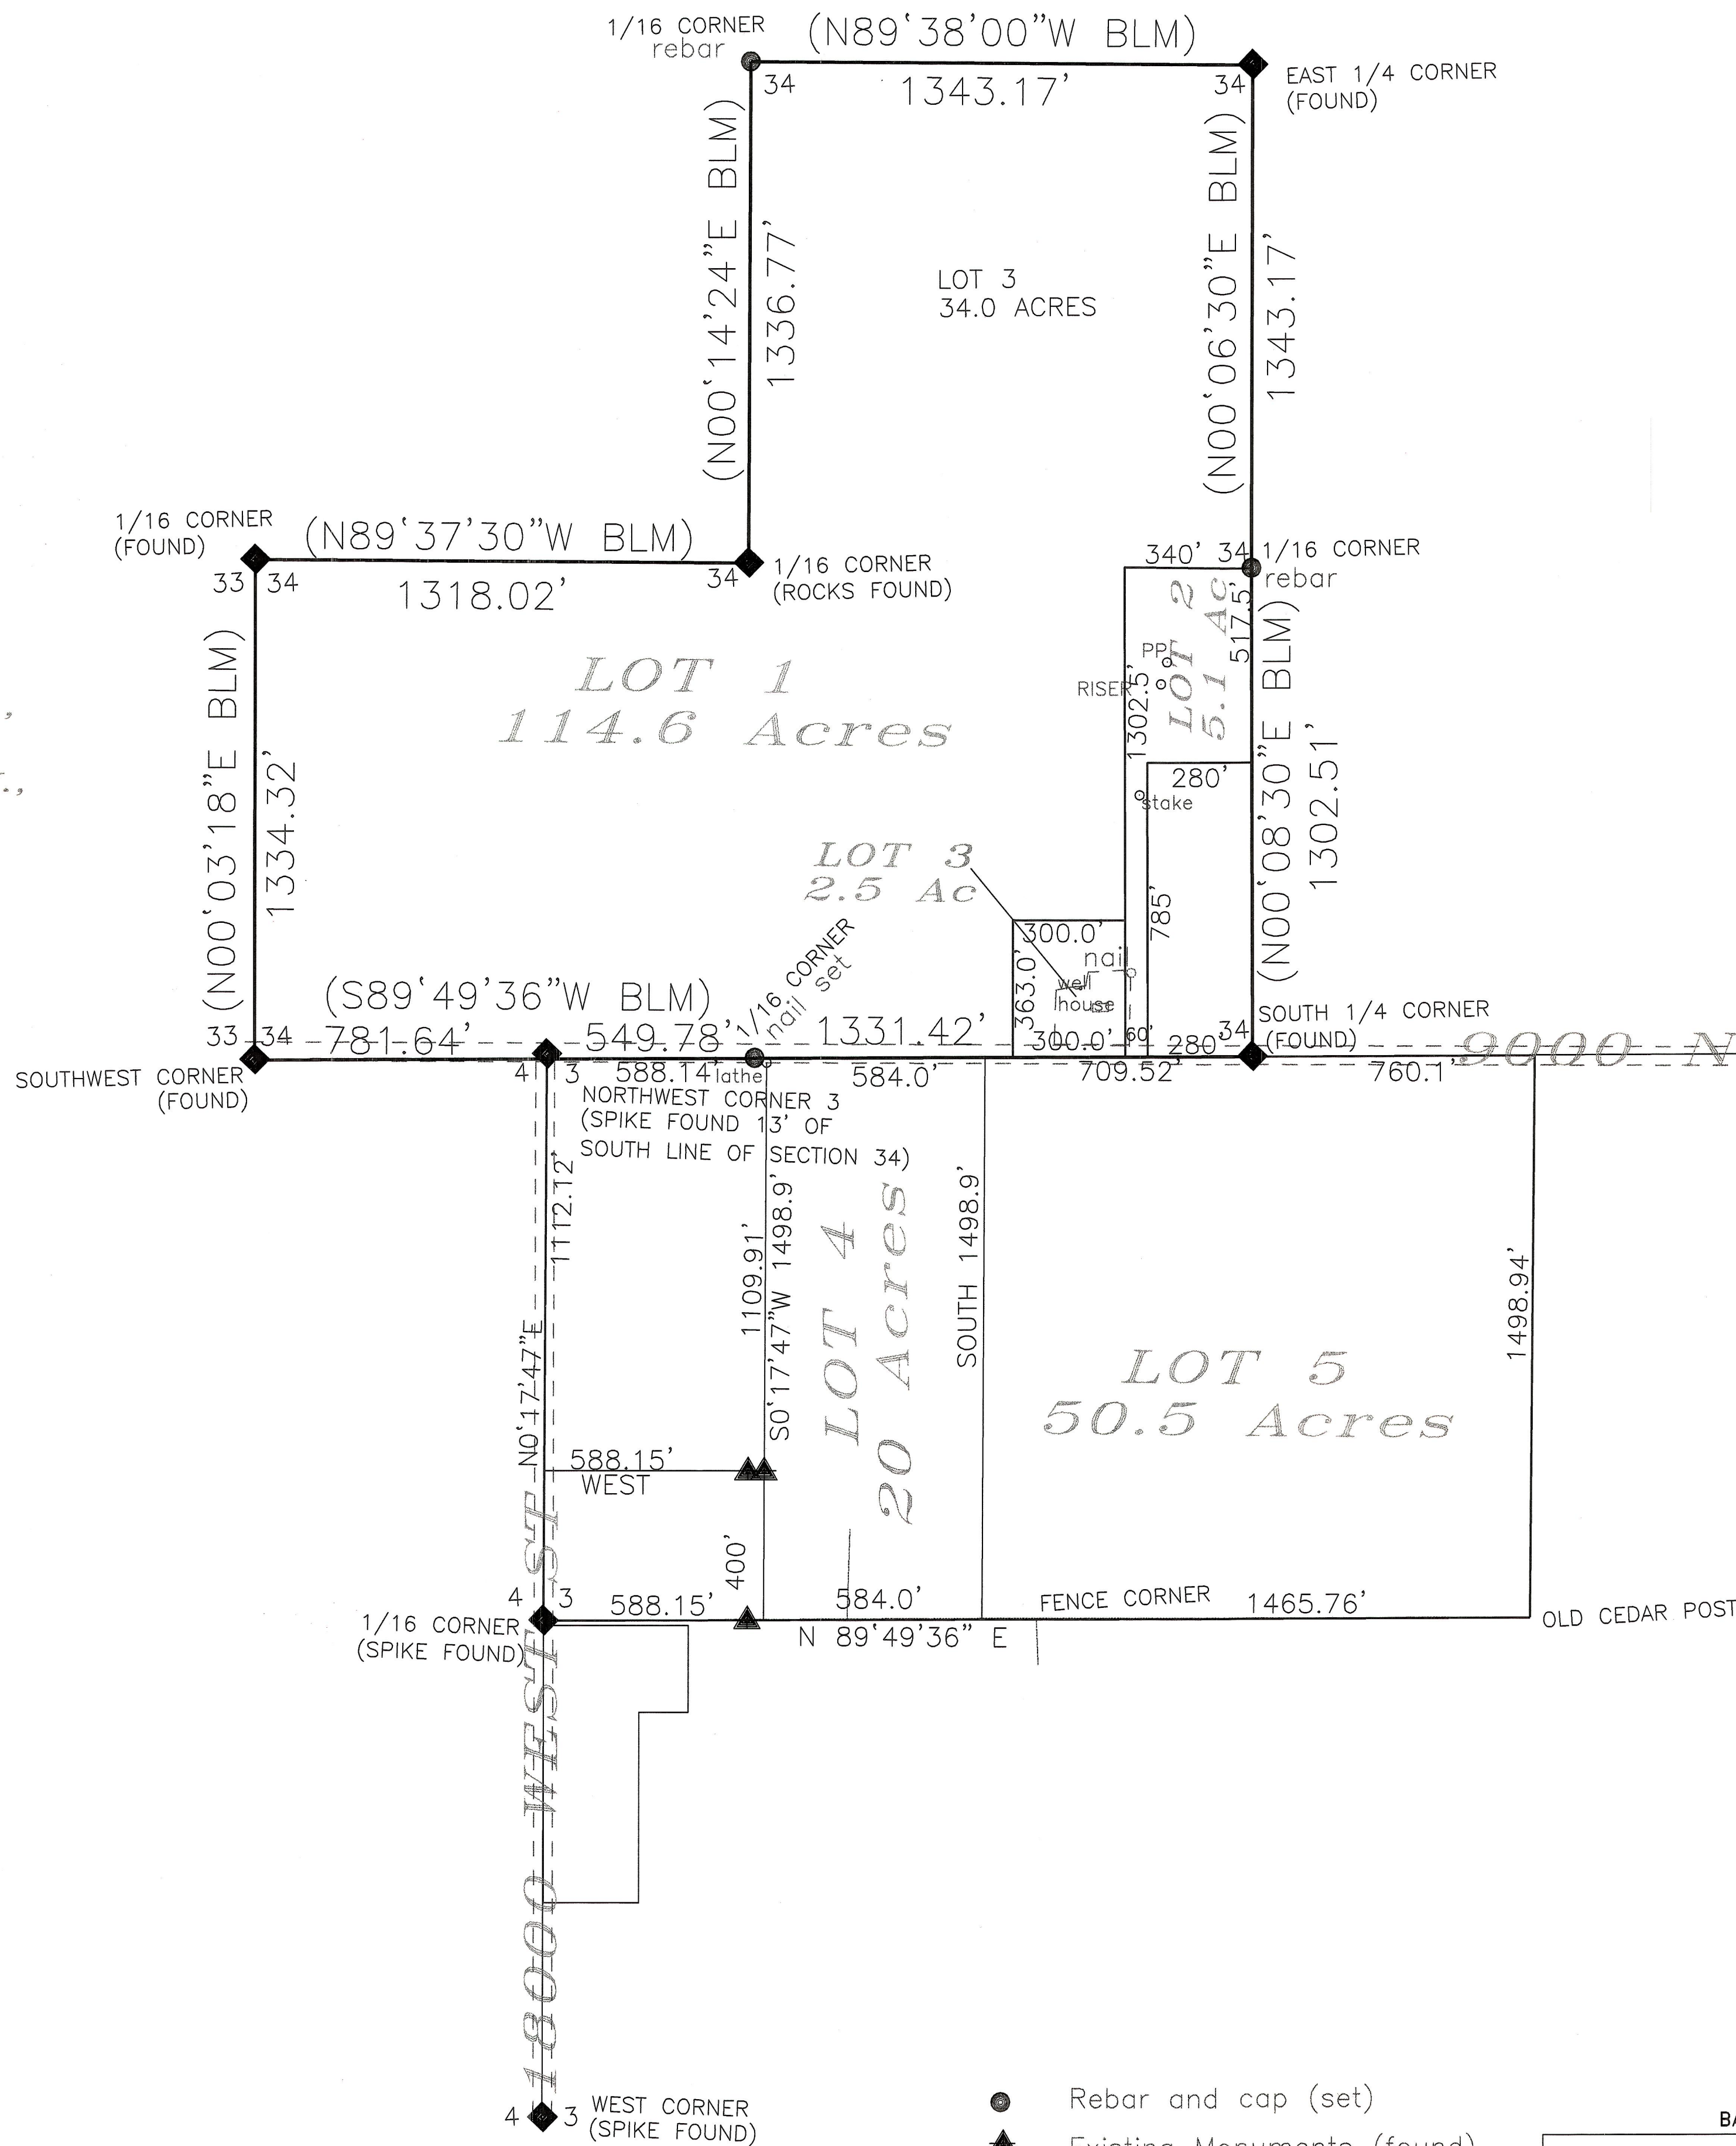

- Rebar and cap (set)
- ▲ Existing Monuments (found)
- ◆ Section Corner Monuments

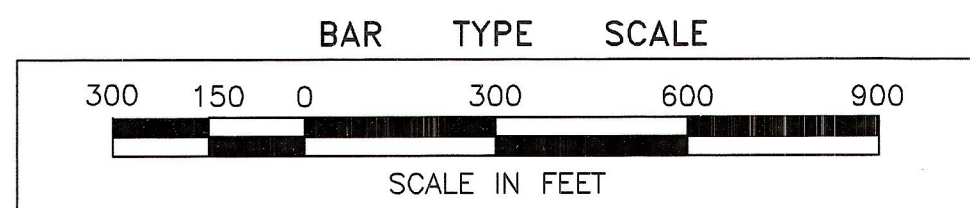

### DESCRIPTION

PARCEL 1: Township 1 South, Range 4 West, Uintah Special Base and Meridian. Section 3: Lot 3 (Northeast Quarter of the Northwest Quarter) and Lot 4 (Northwest Quarter of the Northwest Quarter)

PARCEL 2: Township 1 North, Range 4 West, Uintah Special Base and Meridian. Section 34: Southwest Quarter Southwest Quarter and East one-half Southwest quarter.

### BASIS OF BEARING

The BASIS OF BEARING of the Survey is the Section line between the South Corner and Southwest Corner of Section 34, T. 1 N., R. 4 W., USM. (S 89°49'36" W BLM 1992)

### NARRATIVE


The purpose of this Survey was to retrace the BLM Survey of 1992 and reestablish the corners and locate the corners of this parcel. Several of the original corners were found and referenced and Section 3 corners were tied to the BLM Survey. Then the parcel was split into three lots, the One Acre Lot around the house, A Five Acre Parcel where a new house will be built, the remainder will stay farm ground.

### CERTIFICATE OF SURVEY

I, JACK N. LYMAN, do hereby certify that I am a Registered Land Surveyor and hold Certificate No. 175383 as prescribed by the laws of the State of Utah, and further certify that I have made a survey of this property, as described in the deed, as recorded in the office of the Duchesne County Recorder, and as indicated on this plat and have set monuments in the field in accordance with the current "Minimum Standards for Property Boundary Surveys"

*Jack N. Lyman*  
JACK N. LYMAN

10/3/07  
Date

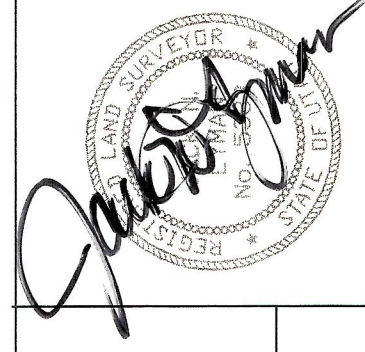

JUSTIN ROBB  
17900 WEST 9000 NORTH  
DUCHESE, UT 84021  
JOB NO. 441A

DATE 7/30/07  
DATE 8/24/07  
DATE 8/16/07

CLIENT JUSTIN ROBB  
DRAWN BY TERESSA PERKINS  
LAND SURVEYOR JACK N. LYMAN

LYMAN B&S  
P.O. BOX 1333  
BOULDER, UTAH 84716  
OR JACK N. LYMAN  
4728 WEST 11950 SO  
PAYSON, UT 84651  
(801) 754-5584

